

SECOND FLOOR PLAN

1

SCALE 1/8" = 1'-0"

CONSULTANT
NORMAN & ASSOCIATES
 4413 DRURY LANE SE
 ACWORTH GA, 30102
 770-529-3209




CONSULTANT PROJ. NO.
 SUB-CONSULT PROJ. NO.
 DATE 08/02/06
 DESCRIPTION ISSUE FOR CONSTRUCTION
 CK/APPD TRM

PROJECT TITLE
FALA RESIDENCE
 3102 Fala place
 Atlanta GA 30319


DATE 08/02/06
 DRAWN BY TRM
 CHECKED BY
 APPROVED BY
 NOT FOR CONSTRUCTION
 RELEASED FOR CONSTRUCTION
 AS-BUILT DRAWING

DATABASE
 DRAWING TITLE
SECOND FLOOR PLAN
 DRAWING NO
A3

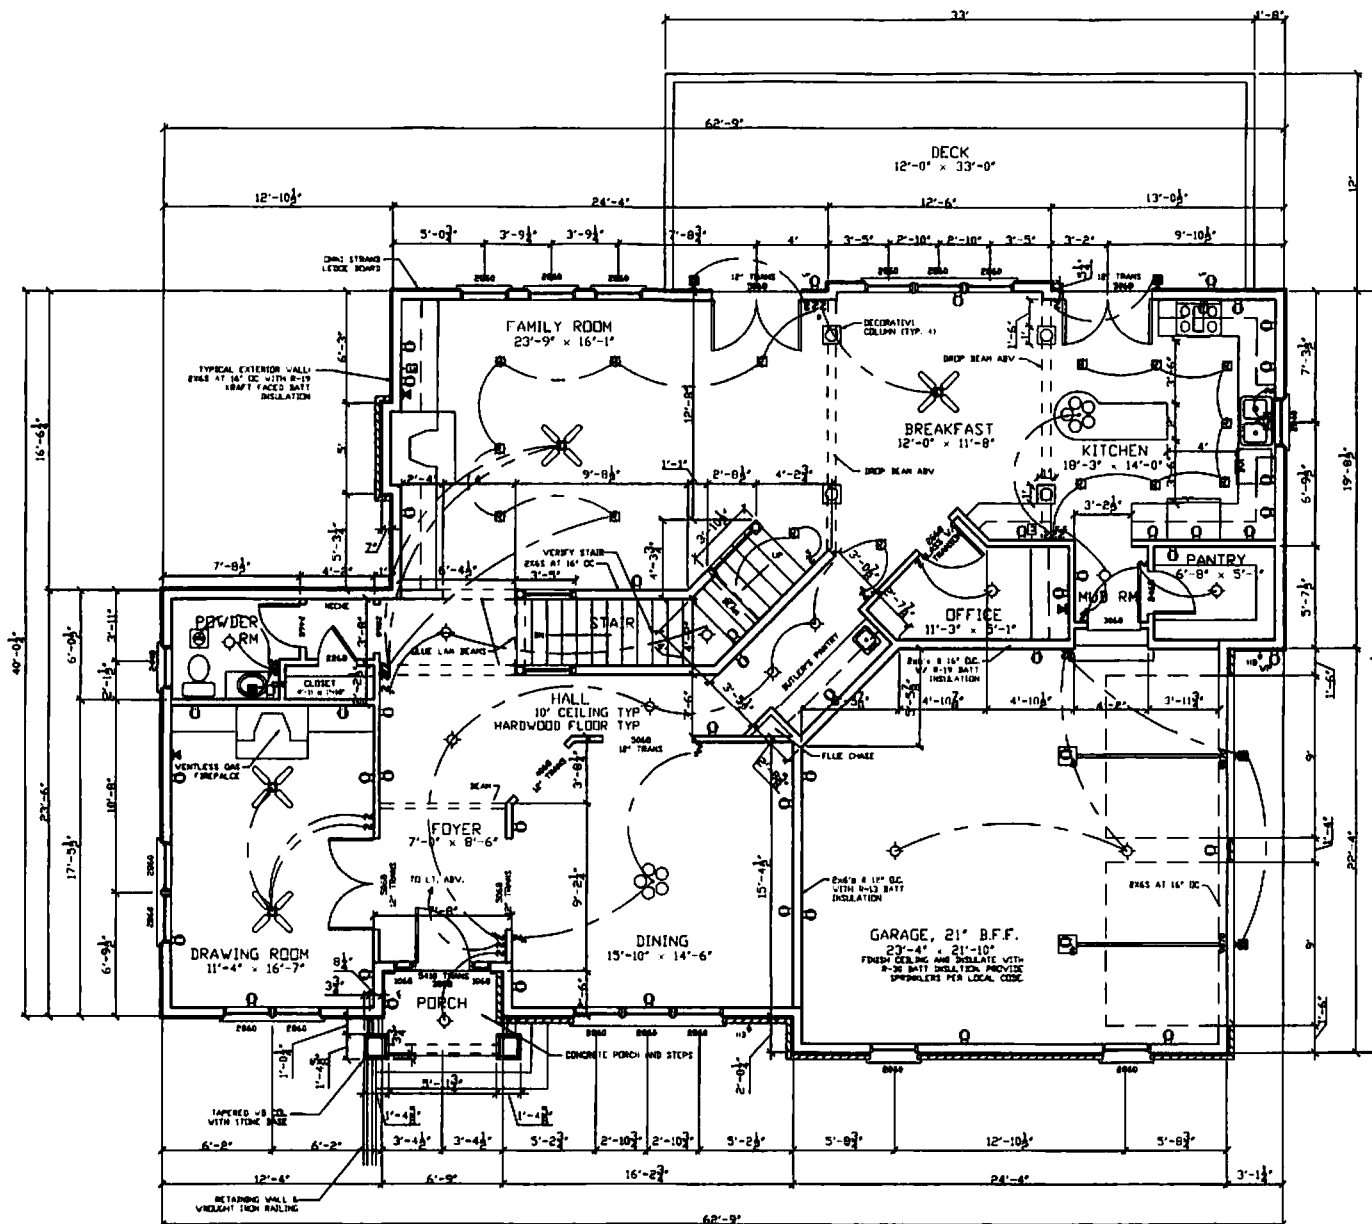

FIRST FLOOR PLAN 1
 SCALE: 1/8" = 1'-0"

CONSULT PRJ. NO. _____
 SUB-CONSULT PRJ. NO. _____

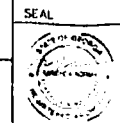

CONSULTANT
NORMAN & ASSOCIATES
 4413 DRURY LANE SE
 ACWORTH GA. 30102
 770-529-3209

| NO. | DATE | DESCRIPTION | CK/APPD |
|-----|----------|------------------------|---------|
| 0 | 08/02/06 | ISSUE FOR CONSTRUCTION | TRM |

PROJECT TITLE
FALA RESIDENCE
 3102 Fala place
 Atlanta GA 30319


DATE: 08/02/06
 DRAWN BY: TRM
 CHECKED BY:
 APPROVED BY:

NOT FOR CONSTRUCTION
 RELEASED FOR CONSTRUCTION
 AS-BUILT DRAWING

DATABASE

DRAWING TITLE
 FIRST FLOOR PLAN

DRAWING NO. **A2**

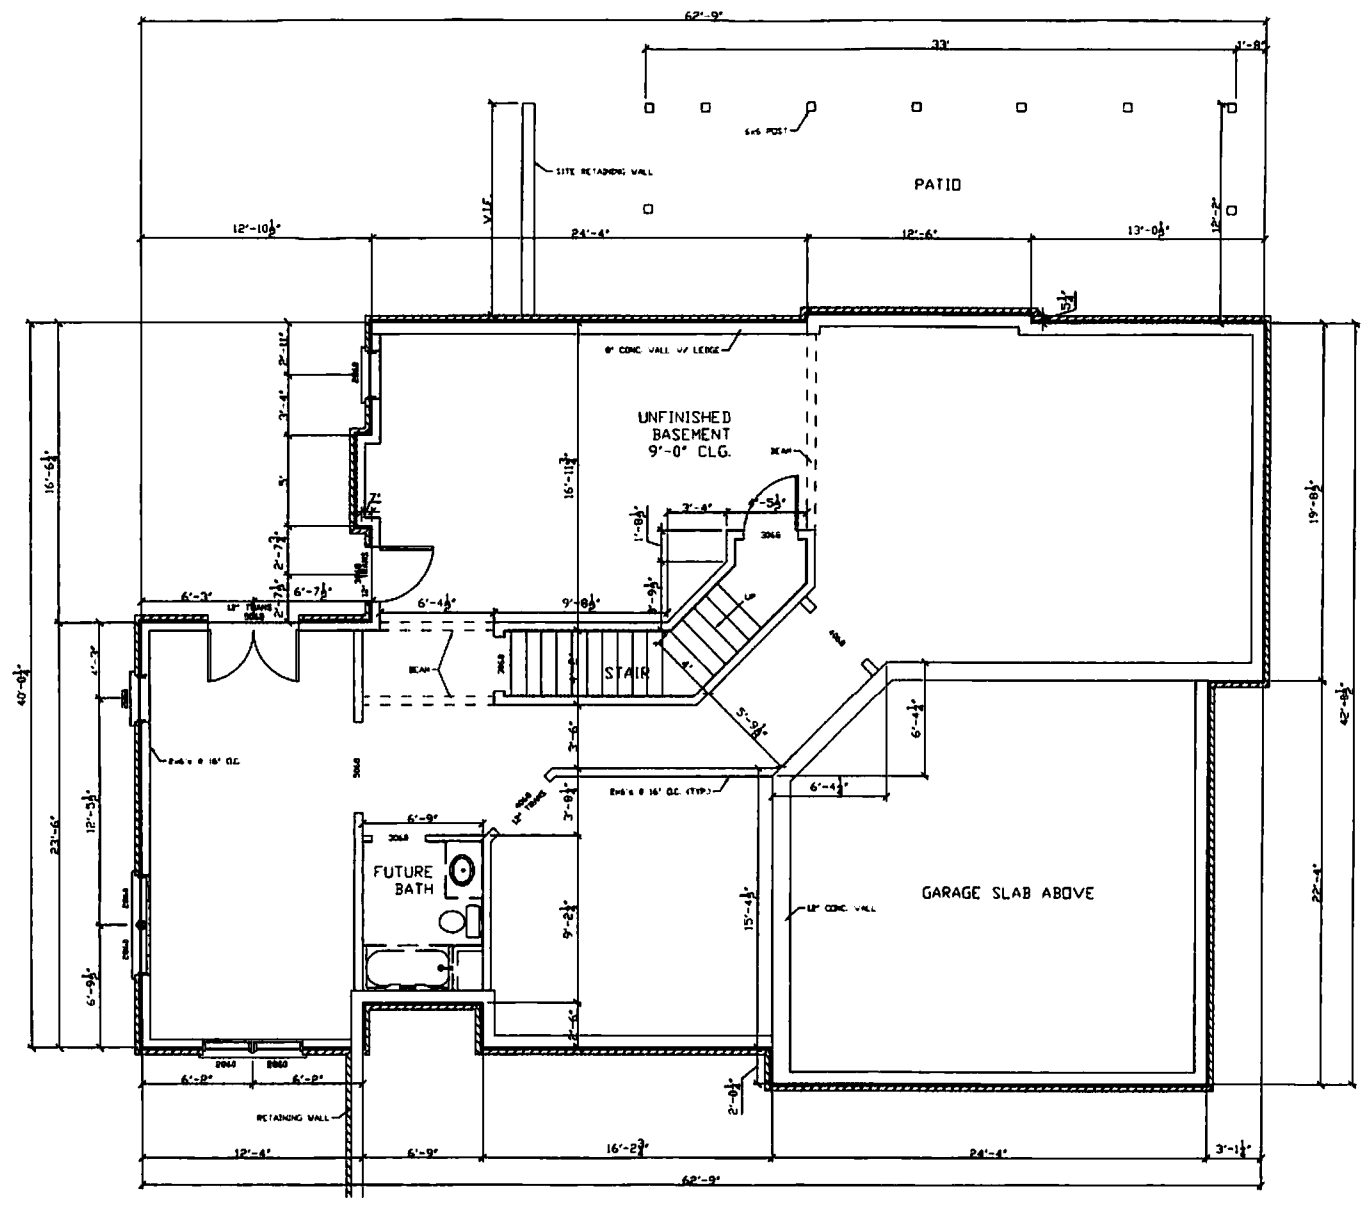

BASEMENT FLOOR PLAN 1
 SCALE: 1/8" = 1'-0"

CONSULT PRJ. NO. _____
 SUB-CONSULT PRJ. NO. _____



CONSULTANT
NORMAN & ASSOCIATES
 4413 DRURY LANE SE
 ACWORTH GA. 30102
 770-529-3209

| NO. | DATE | DESCRIPTION | CK/APPD |
|-----|----------|------------------------|---------|
| 0 | 08/02/06 | ISSUE FOR CONSTRUCTION | TRM |

PROJECT TITLE
FALA RESIDENCE
 3102 Fala place
 Atlanta GA 30319

DATE: 08/02/06
 DRAWN BY: TRM
 CHECKED BY:
 APPROVED BY:

NOT FOR CONSTRUCTION
 RELEASED FOR CONSTRUCTION
 AS-BUILT DRAWING

DATABASE

DRAWING TITLE
BASEMENT FLOOR PLAN

DRAWING NO. **A1**