


PRELIMINARY

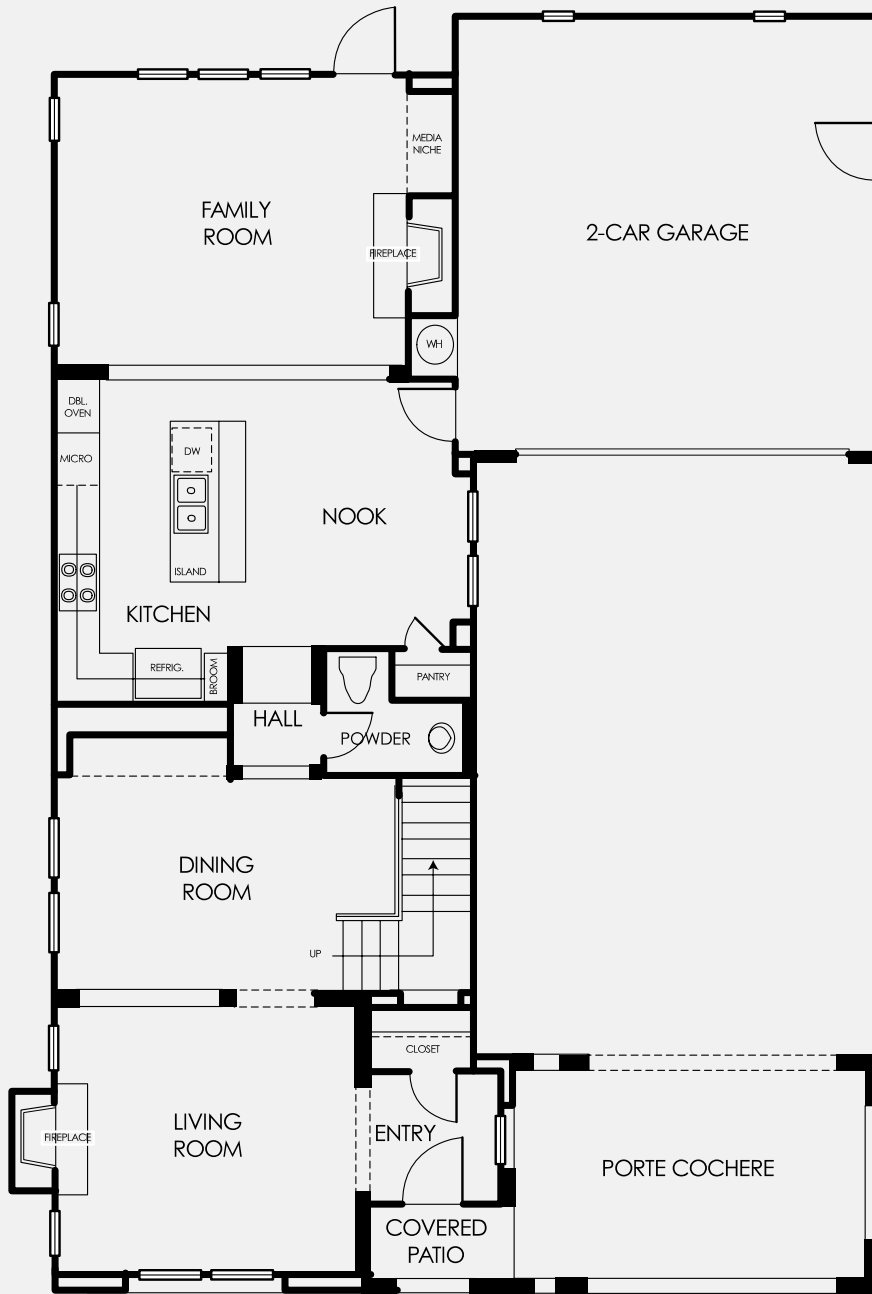

PLAN 1CR
FIRST STORY



Del Sur

EMBRACING THE HERITAGE OF SAN DIEGO

Alcala

William Lyon Homes


Residence 1

Level 1

Entry, stairs, volume, decks, porches and square footages may vary per elevation. All maps, plans, landscaping and elevation renderings are artist's conception and are not to scale.

www.delsurliving.com

PRELIMINARY

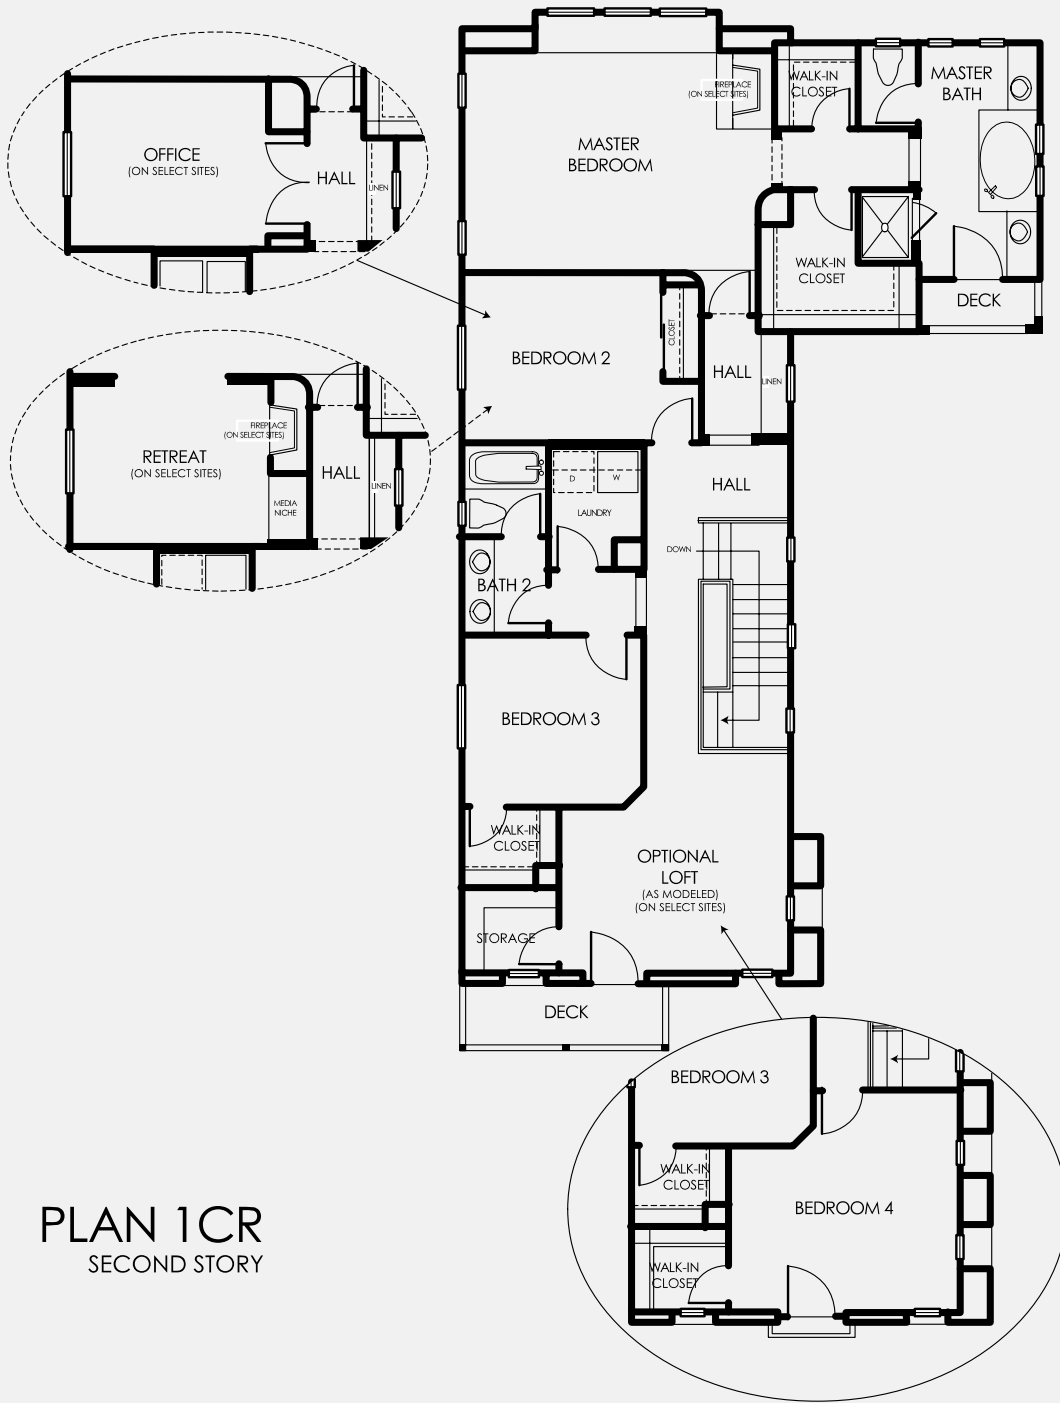

PLAN 1CR
SECOND STORY



Del Sur

EMBRACING THE HERITAGE OF SAN DIEGO

Alcala

William Lyon Homes


Residence 1

Level 2

Entry, stairs, volume, decks, porches and square footages may vary per elevation. All maps, plans, landscaping and elevation renderings are artist's conception and are not to scale.

www.delsurliving.com

PRELIMINARY

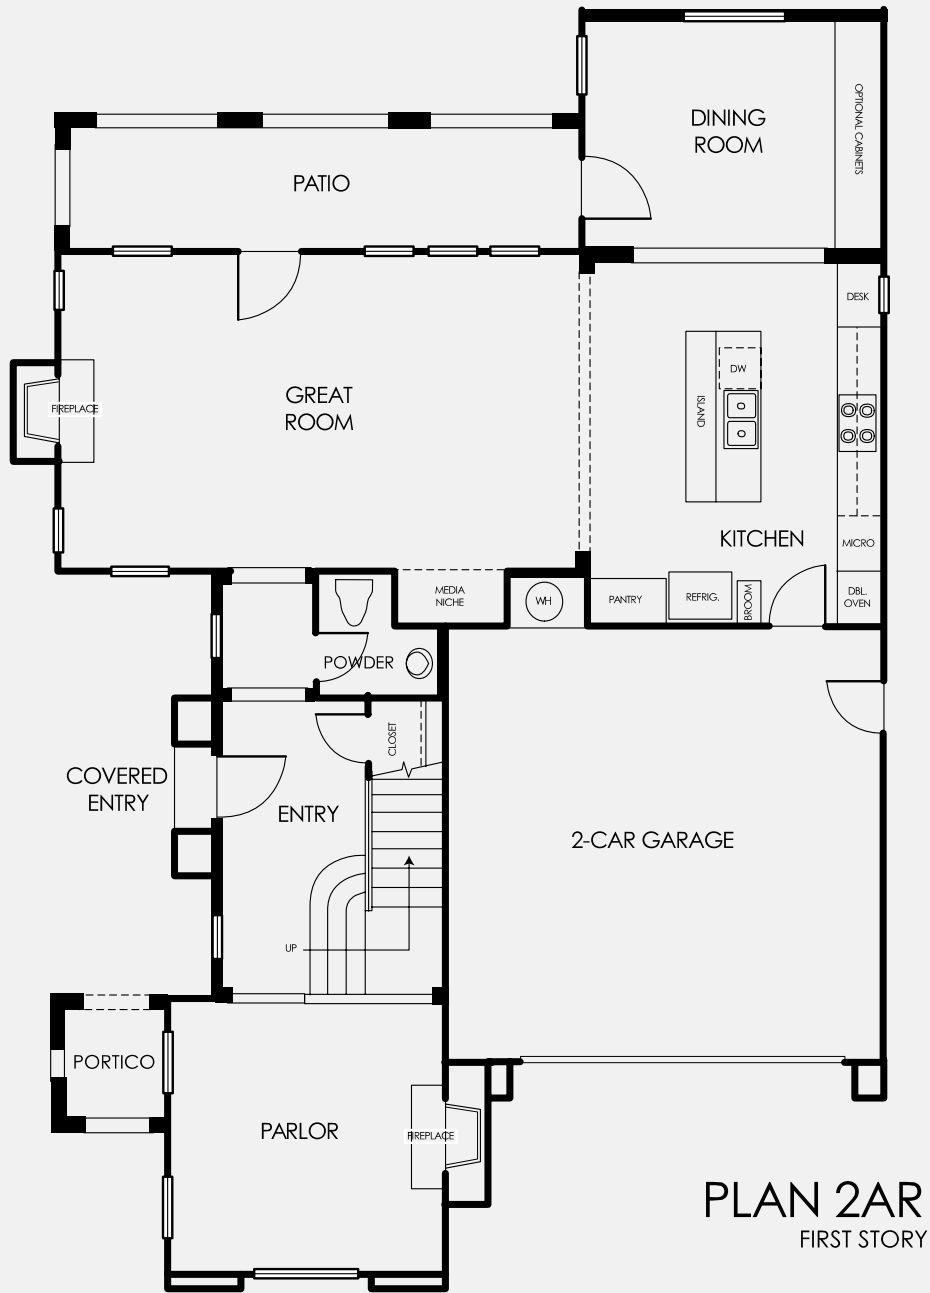

Del Sur

EMBRACING THE HERITAGE OF SAN DIEGO

Alcala

William Lyon Homes


Residence 2

Level 1

Entry, stairs, volume, decks, porches and square footages may vary per elevation. All maps, plans, landscaping and elevation renderings are artist's conception and are not to scale.

www.delsurliving.com

PRELIMINARY

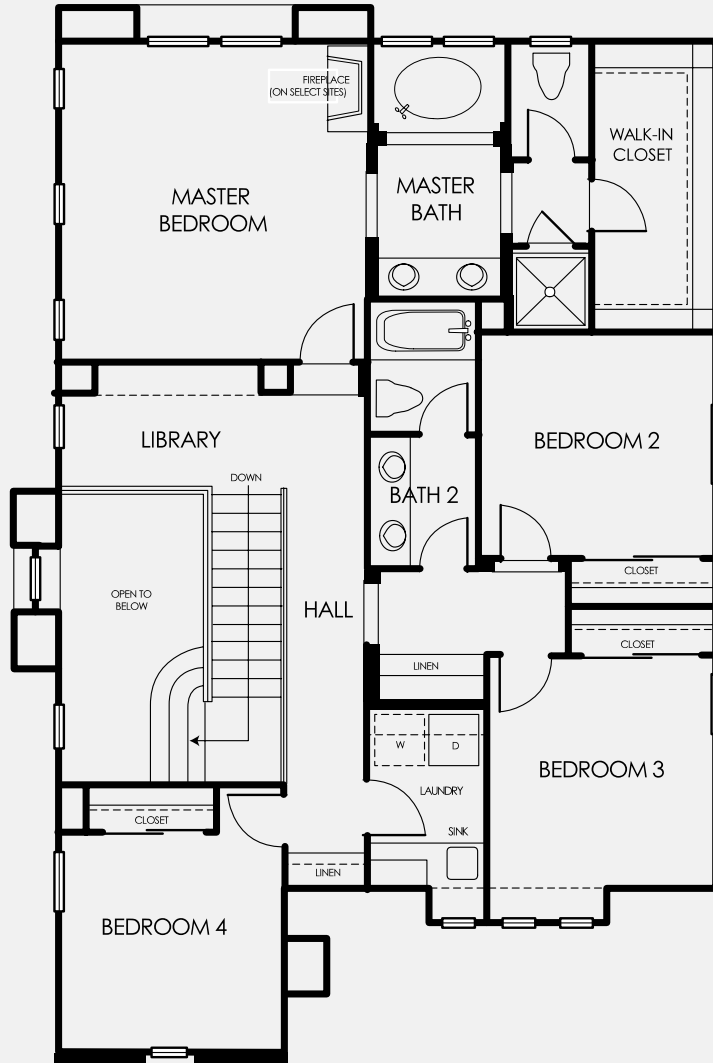

PLAN 2AR
SECOND STORY



Del Sur

EMBRACING THE HERITAGE OF SAN DIEGO

Alcala

William Lyon Homes


Residence 2

Level 2

Entry, stairs, volume, decks, porches and square footages may vary per elevation. All maps, plans, landscaping and elevation renderings are artist's conception and are not to scale.

www.delsurliving.com

PRELIMINARY

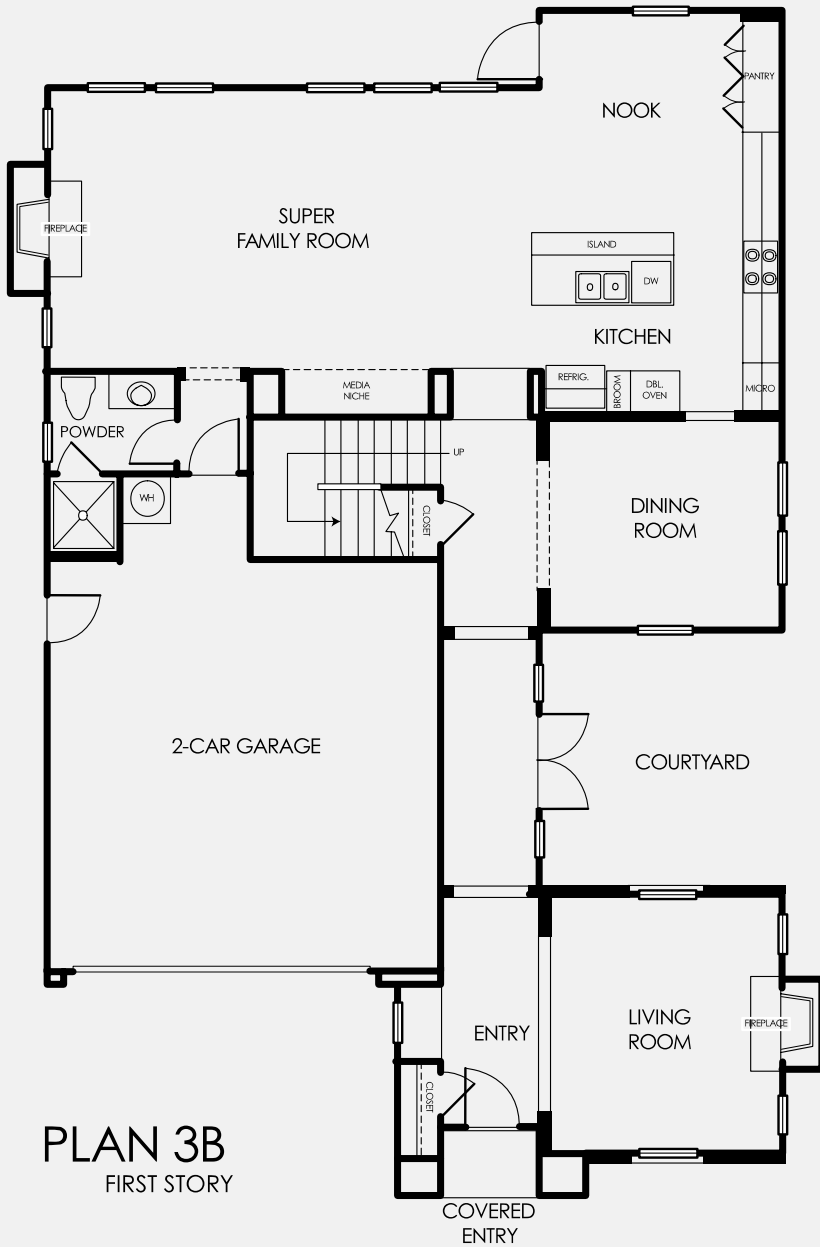

PLAN 3B
FIRST STORY



Del Sur

EMBRACING THE HERITAGE OF SAN DIEGO

Alcala

William Lyon Homes

Residence 3

Level 1

Entry, stairs, volume, decks, porches and square footages may vary per elevation. All maps, plans, landscaping and elevation renderings are artist's conception and are not to scale.

www.delsurliving.com

PRELIMINARY



PLAN 3B
SECOND STORY



Del Sur

EMBRACING THE HERITAGE OF SAN DIEGO

Alcala

William Lyon Homes

Residence 3

Level 2

Entry, stairs, volume, decks, porches and square footages may vary per elevation. All maps, plans, landscaping and elevation renderings are artist's conception and are not to scale.

www.delsurliving.com